

BILL OF MATERIAL

| Req'd. | Size | W.T. | Item | Req'd. | Size | W.T. | Item |
|--------|------|------|------------------|--------|------|------|--------|
| | | | W. Ell. | | | | W. Tee |
| | | | W. Ell. | | | | W. Tee |
| | | | W. Ell. | | | | W. Tee |
| | | | W. Cap | | | | W. Tee |
| | | | S.R.W. Ell. | | | | W. Tee |
| | | | W. Red | | | | W. Tee |
| | | | 45° Ell. | | | | W. Tee |
| | | | 45° Ell. | | | | W. Tee |
| | | | X.H. S.W. T.S.E. | | | | W. Tee |
| | | | X.H. S.W. T.S.E. | | | | W. Tee |


| Req'd. | Size | Press | Bore | Req'd. | Size | Press | Bore |
|--------|------|--------|------------|--------|------|-------|--------|
| | 6" | 150 FF | S.O. Fig. | | | | W.N. |
| | | | S.O. Fig. | | | | W.N. |
| | | | Blind Fig. | | | | W.N. |
| | | | Blind Fig. | | | | Sec'd. |

| Req'd. | Size | Item | Req'd. | Size | Item |
|--------|------|--------------------------|--------|------|------------------|
| | | 90° Ell. | | | Tee |
| | | 90° Ell. | | | Tee |
| | | 90° Ell. | | | Tee |
| | | 1" 1/2 x 6" 3000# T.O.L. | | | Union |
| | | Full Cplg. | | | Union |
| | | Full Cplg. | | | Union |
| | | X.H. Pipe Nip. | | | X.H. S.W. T.S.E. |
| | | X.H. Pipe Nip. | | | X.H. S.W. T.S.E. |
| | | X.H. Pipe Nip. | | | Std. Plug |
| | | X.H. Pipe Nip. | | | Std. Bushing |

| Item | Q | S | Fig. No. | Q | S | Fig. No. |
|-------|---|----|----------|---|---|----------|
| Gate | 1 | 6" | G-111-1 | | | |
| Gate | | | | | | |
| Globe | | | | | | |
| Plug | | | | | | |
| Check | | | | | | |

| | | | |
|---------|----|----------------------|-------------------|
| Gaskets | 2 | 6" 150 FF | X.H. COMP. A.S.B. |
| Bolts | 16 | 1/4" x 3 1/2" 57 STD | |

| | | | |
|--------|----|---------------------|------------|
| 103 FL | 6" | Sch. 40 A53 GR 200B | Smis. Pipe |
| FL | | Sch. | Smis. Pipe |
| FL | | Sch. | Smis. Pipe |

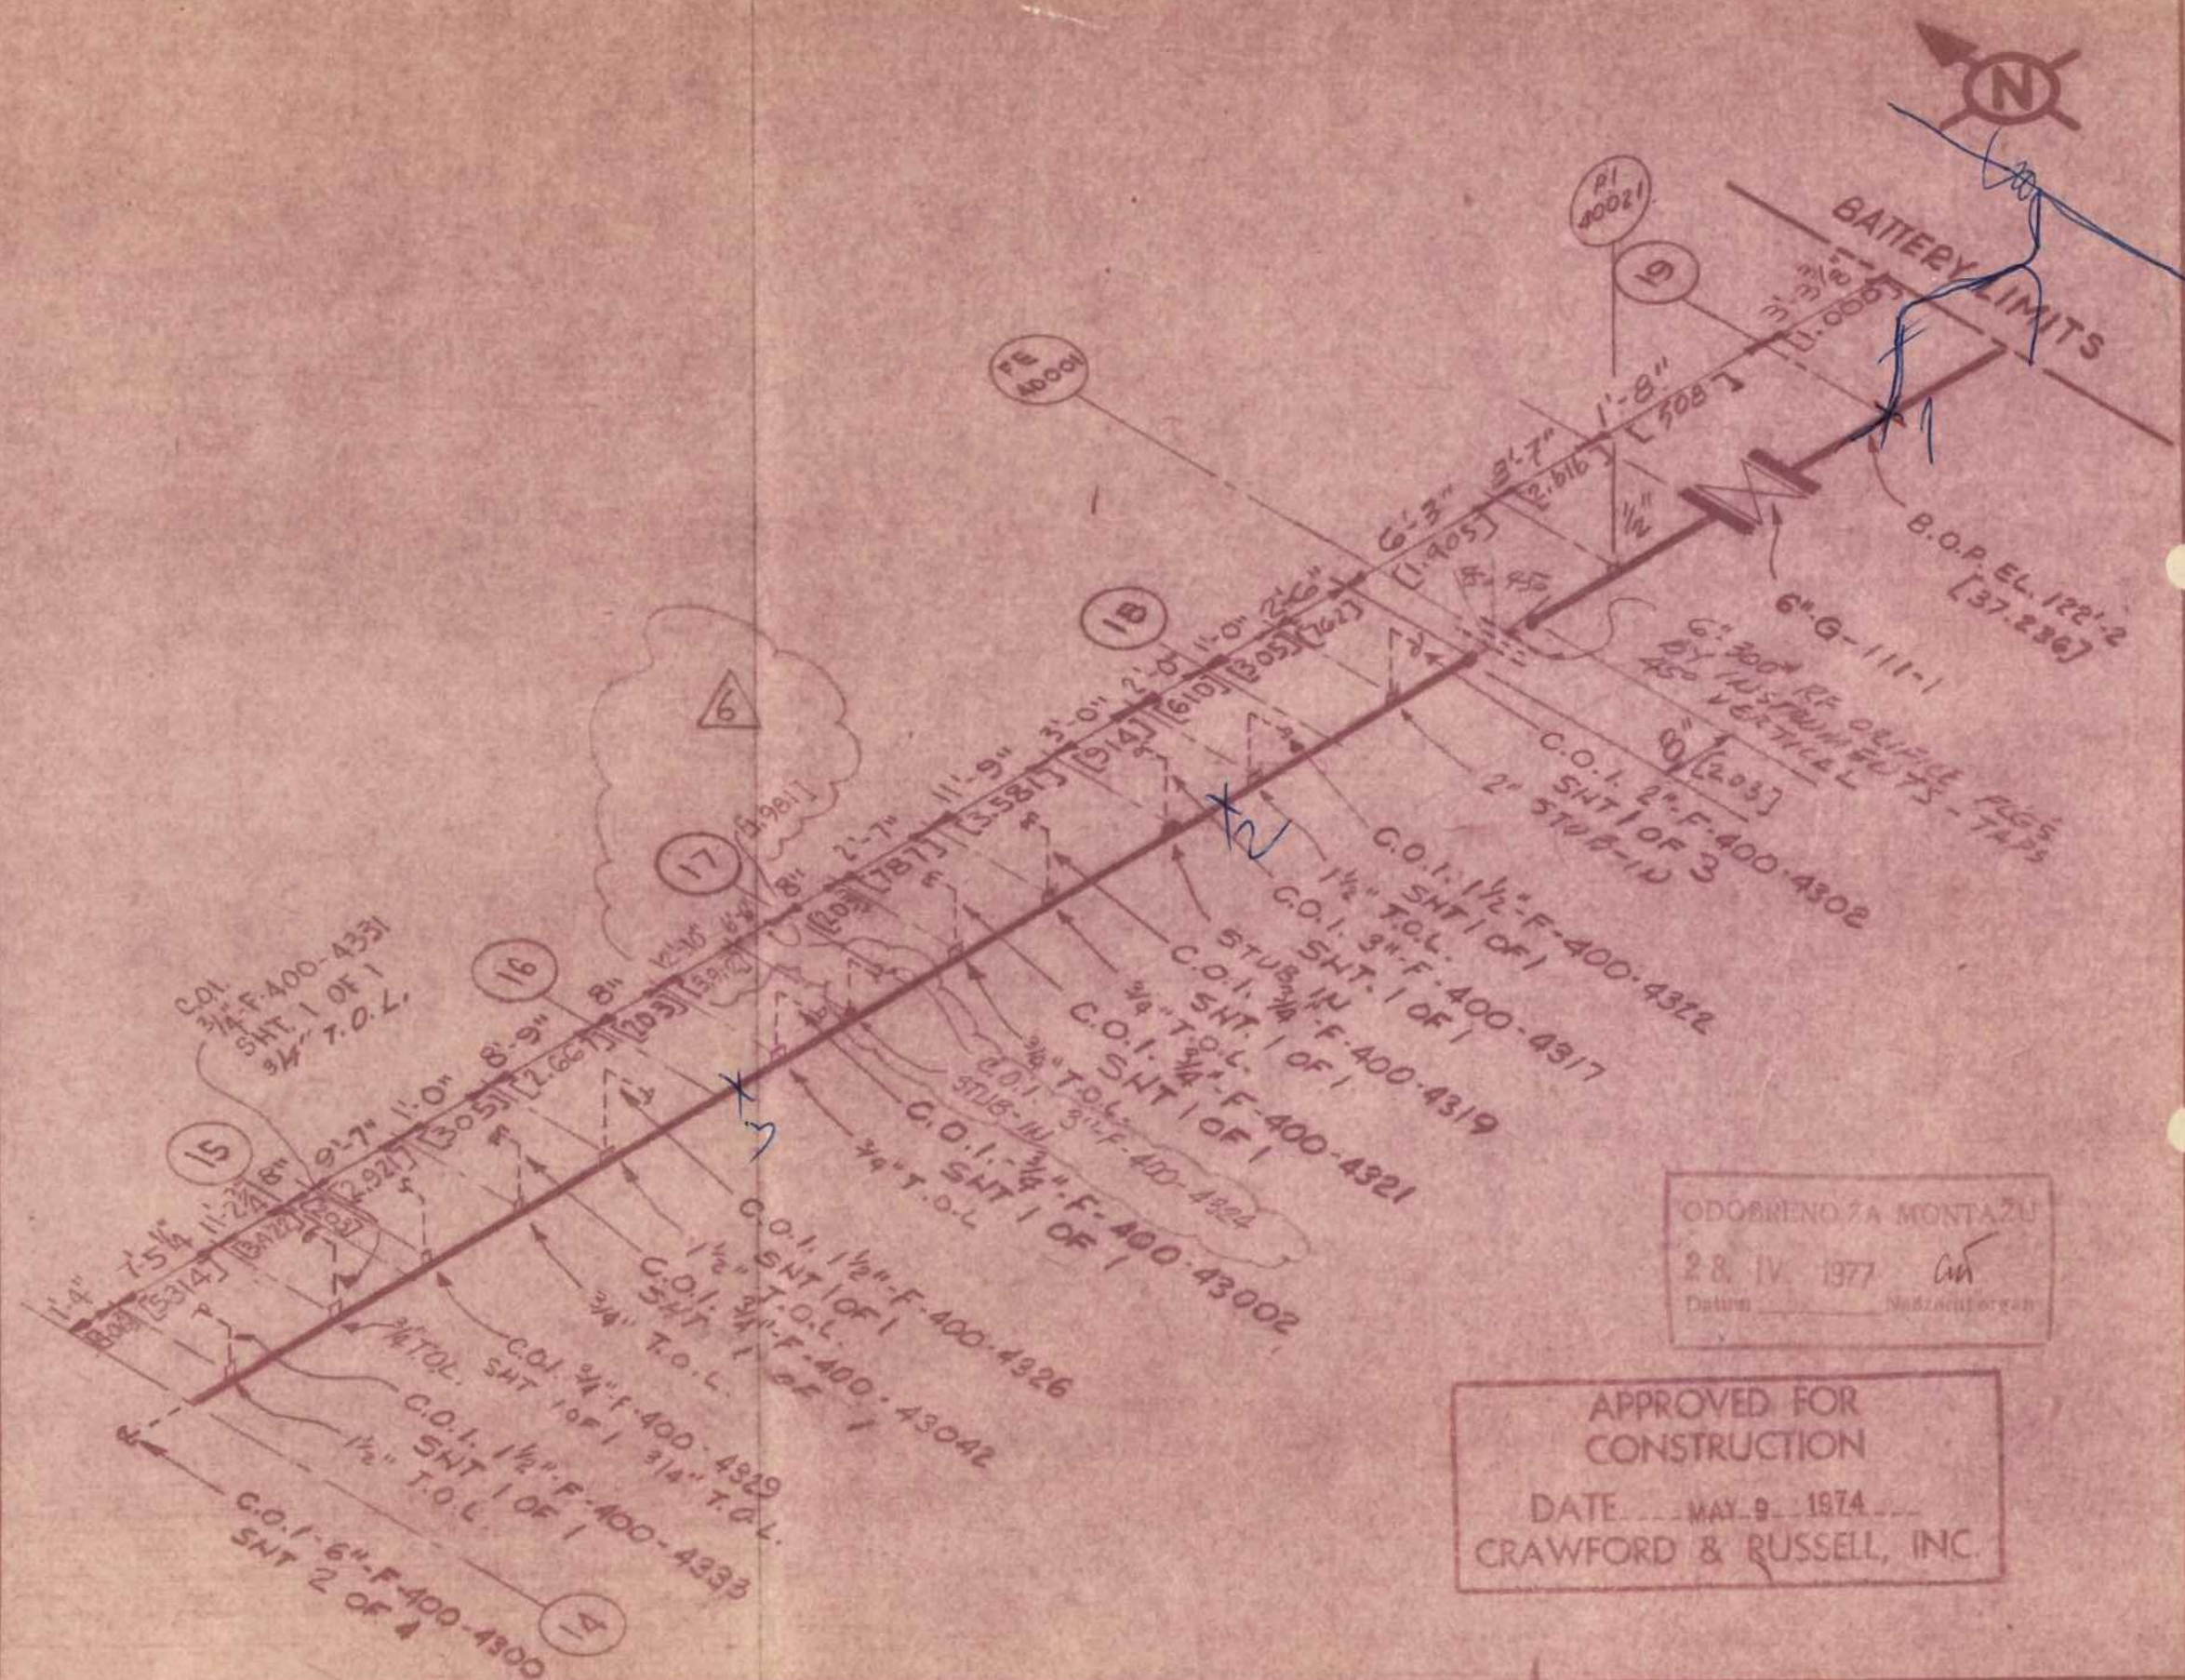

ODOBRENO ZA MONTAZU
28. IV. 1977
Datum _____
Nabzani organ _____

APPROVED FOR
CONSTRUCTION
DATE MAY 9 1974
CRAWFORD & RUSSELL, INC.

| Revisions | DATE ISSUED | DRN | App | Stress Analyzed | Temp. | Area | Field | Crawford & Russell Incorporated | HOUSTON, TEXAS |
|------------------|-------------|-----|-----|-----------------|------------|------|-------|---------------------------------|----------------|
| REVISED AS NOTED | | | | D. J. R. | 177 | 400 | Feb. | Date | Drawn By |
| REVISED DIM. | | | | | Pressure | | | 5-8-74 | LITERAL |
| ADD LINE #1326 | | | | | Insulation | | | Chkd. | Appr. |
| | | | | | | | | | |

| | | | |
|----------|---------------|-----------|------------|
| Job No. | 71219 | Commodity | L.P. STEAM |
| Line No. | 6" F-400-4300 | Sheet No. | 1 of 4 |