
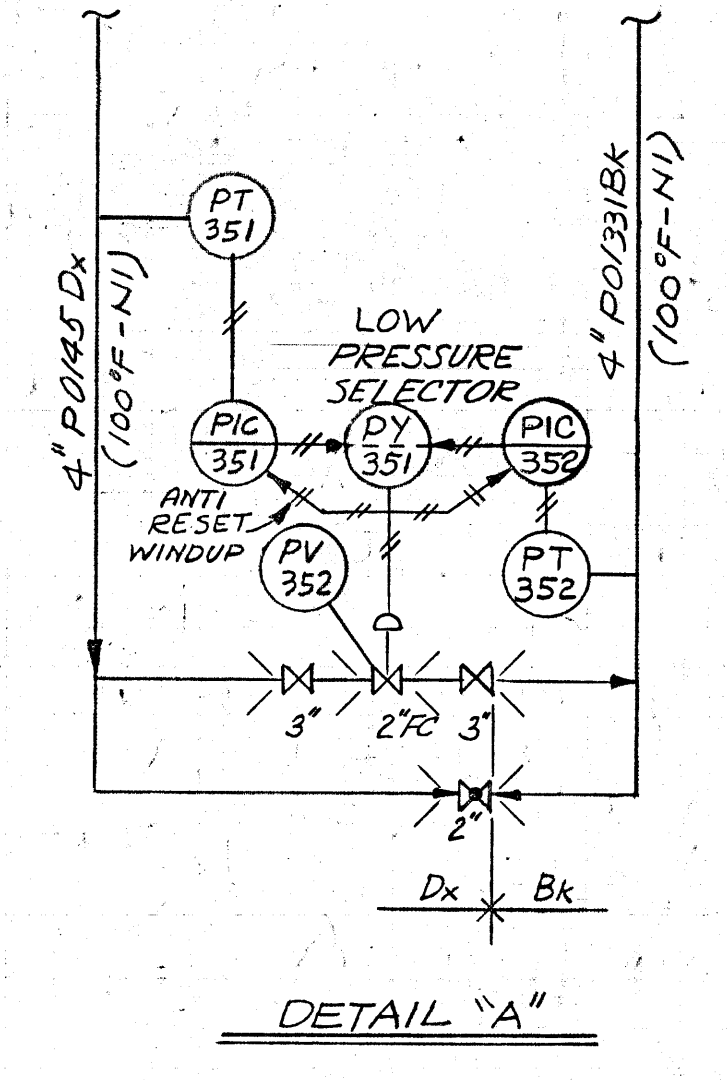


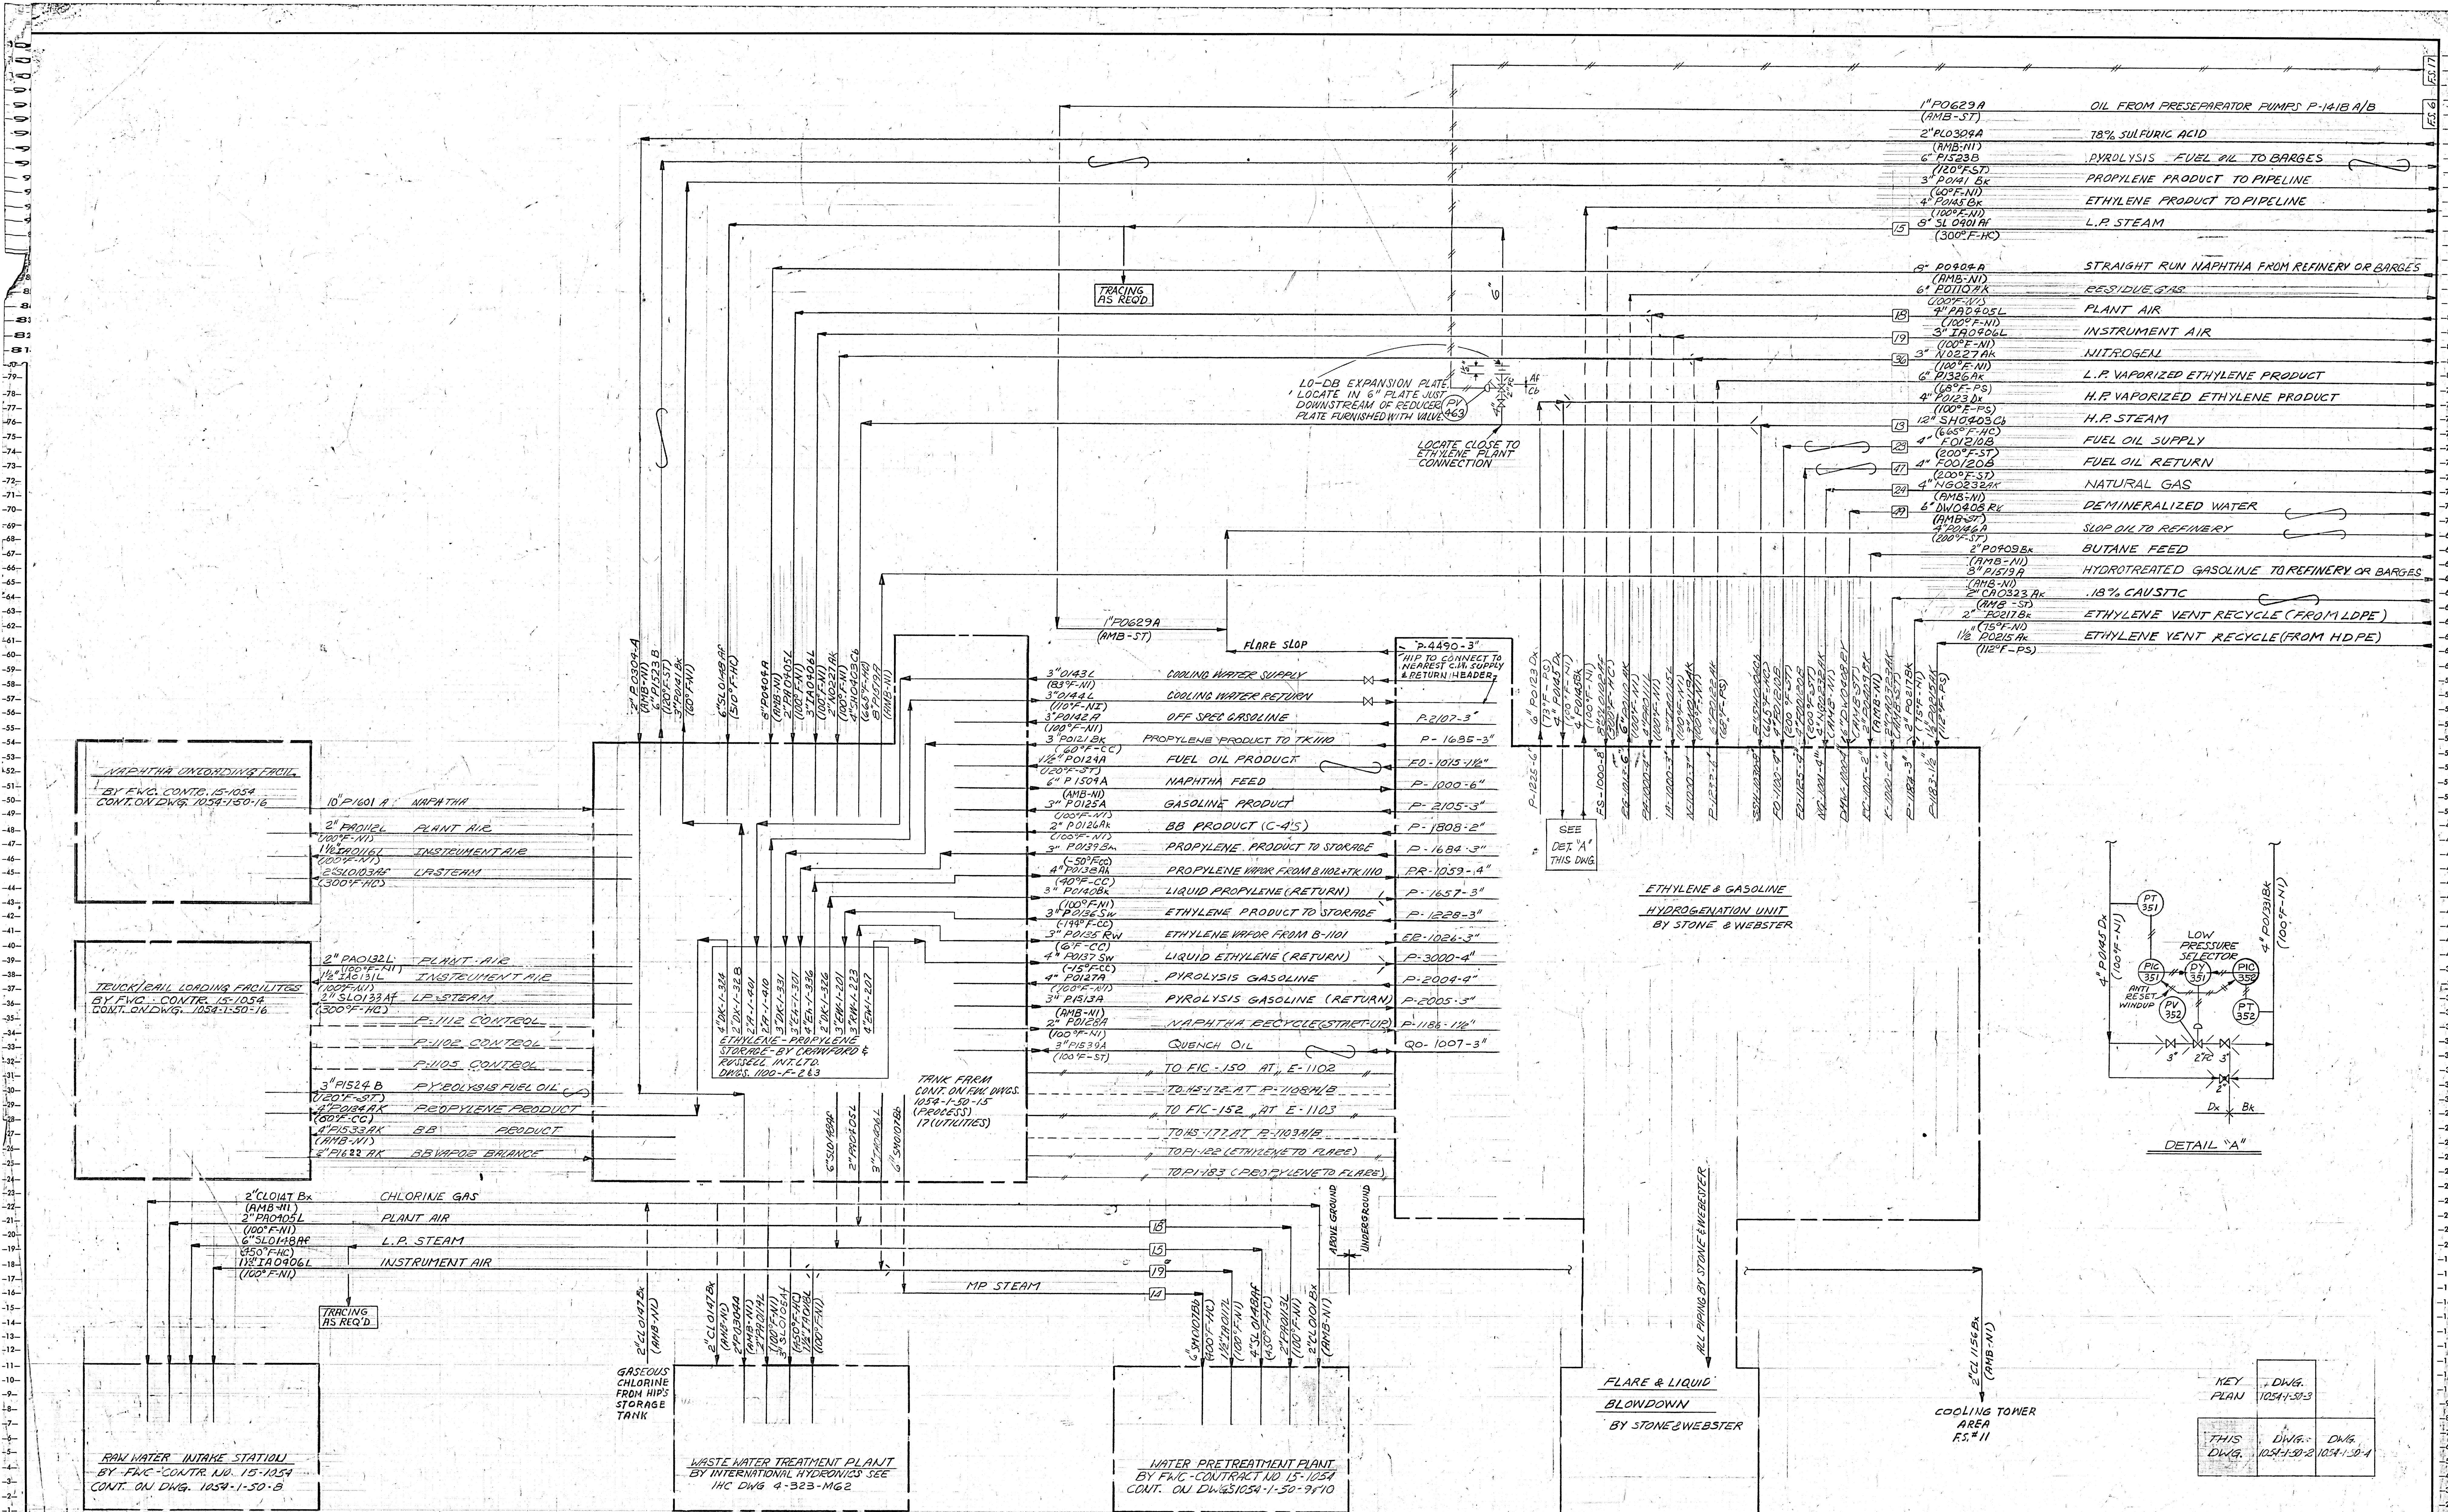

KEY PLAN	DWG. 1054-50-3
THIS DWG.	DWG. 1054-50-2
	DWG. 1054-50-4

REVISIONS	ITEM NO.	DESCRIPTION	DATE
1. COOLING WATER SUPPLY	1	COOLING WATER SUPPLY	4-22-76
2. COOLING WATER RETURN	2	COOLING WATER RETURN	4-22-76
3. 450# H.P. STEAM	3	450# H.P. STEAM	4-22-76
4. 180# STEAM (INTERMEDIATE PRESS.)	4	180# STEAM (INTERMEDIATE PRESS.)	4-22-76
5. 50# L.P. STEAM	5	50# L.P. STEAM	4-22-76
6. # EXHAUST STEAM	6	# EXHAUST STEAM	4-22-76
7. POTABLE WATER	7	POTABLE WATER	4-22-76
8. PLANT AIR	8	PLANT AIR	4-22-76
9. INSTRUMENT AIR	9	INSTRUMENT AIR	4-22-76
10. H.P. CONDENSATE	10	H.P. CONDENSATE	4-22-76
11. CONDENSATE	11	CONDENSATE	4-22-76
12. L.P. CONDENSATE	12	L.P. CONDENSATE	4-22-76
13. FUEL OIL SUPPLY	13	FUEL OIL SUPPLY	4-22-76
14. FUEL GAS	14	FUEL GAS	4-22-76
15. CLEAN WATER SEWER	15	CLEAN WATER SEWER	4-22-76
16. OILY OR DIRTY WATER SEWER	16	OILY OR DIRTY WATER SEWER	4-22-76
17. PROCESS SEWER	17	PROCESS SEWER	4-22-76
18. SANITARY SEWER	18	SANITARY SEWER	4-22-76
19. FIRE WATER	19	FIRE WATER	4-22-76
20. FLUSHING OIL	20	FLUSHING OIL	4-22-76
21. PUMP/OUT	21	PUMP/OUT	4-22-76
22. PURGE GAS	22	PURGE GAS	4-22-76
23. BLOWDOWN	23	BLOWDOWN	4-22-76
24. FLARE	24	FLARE	4-22-76
25. TO ATMOSPHERE	25	TO ATMOSPHERE	4-22-76
26. NITROGEN	26	NITROGEN	4-22-76
27. FUEL OIL RETURN	27	FUEL OIL RETURN	4-22-76
28. NATURAL GAS	28	NATURAL GAS	4-22-76
29. DEMINERALIZED WATER	29	DEMINERALIZED WATER	4-22-76
30. SERVICE	30	SERVICE	4-22-76
31. SHELL DES. P. & T.	31	SHELL DES. P. & T.	4-22-76
32. TUBE DES. P. & T.	32	TUBE DES. P. & T.	4-22-76
33. SURFACE	33	SURFACE	4-22-76
34. MATL. SHELL	34	MATL. SHELL	4-22-76
35. MATL. TUBE	35	MATL. TUBE	4-22-76
36. INSULATION	36	INSULATION	4-22-76

FOR UTILITIES DISTRIBUTION IN TANK FARM AREA, SEE FLOW SHEET 1054-1-50-17.
2. INSTRUMENTATION IN DETAIL "A" TO BE PROVIDED BY FNC, LOCAL INSTALLATION BY SNEC, WITH BOARD-MOUNTED ITEMS TO BE LOCATED ON ETHYLENE PLANT PANEL.

ITEM NOS. THIS DWG.

EST. NO. 15-1054
CONTRACT NUMBER

ENGINEERING FLOW DIAGRAM
SECTION 1000
INTERCONNECTING PIPING
SHEET NO. 1
HEMIJSKA INDUSTRIJA PANCEVO

PANCEVO

YUGOSLAVIA

DRAWN BY: P. C. 11-2-73
DWG. NO. 1054-1-50-11

580 3