


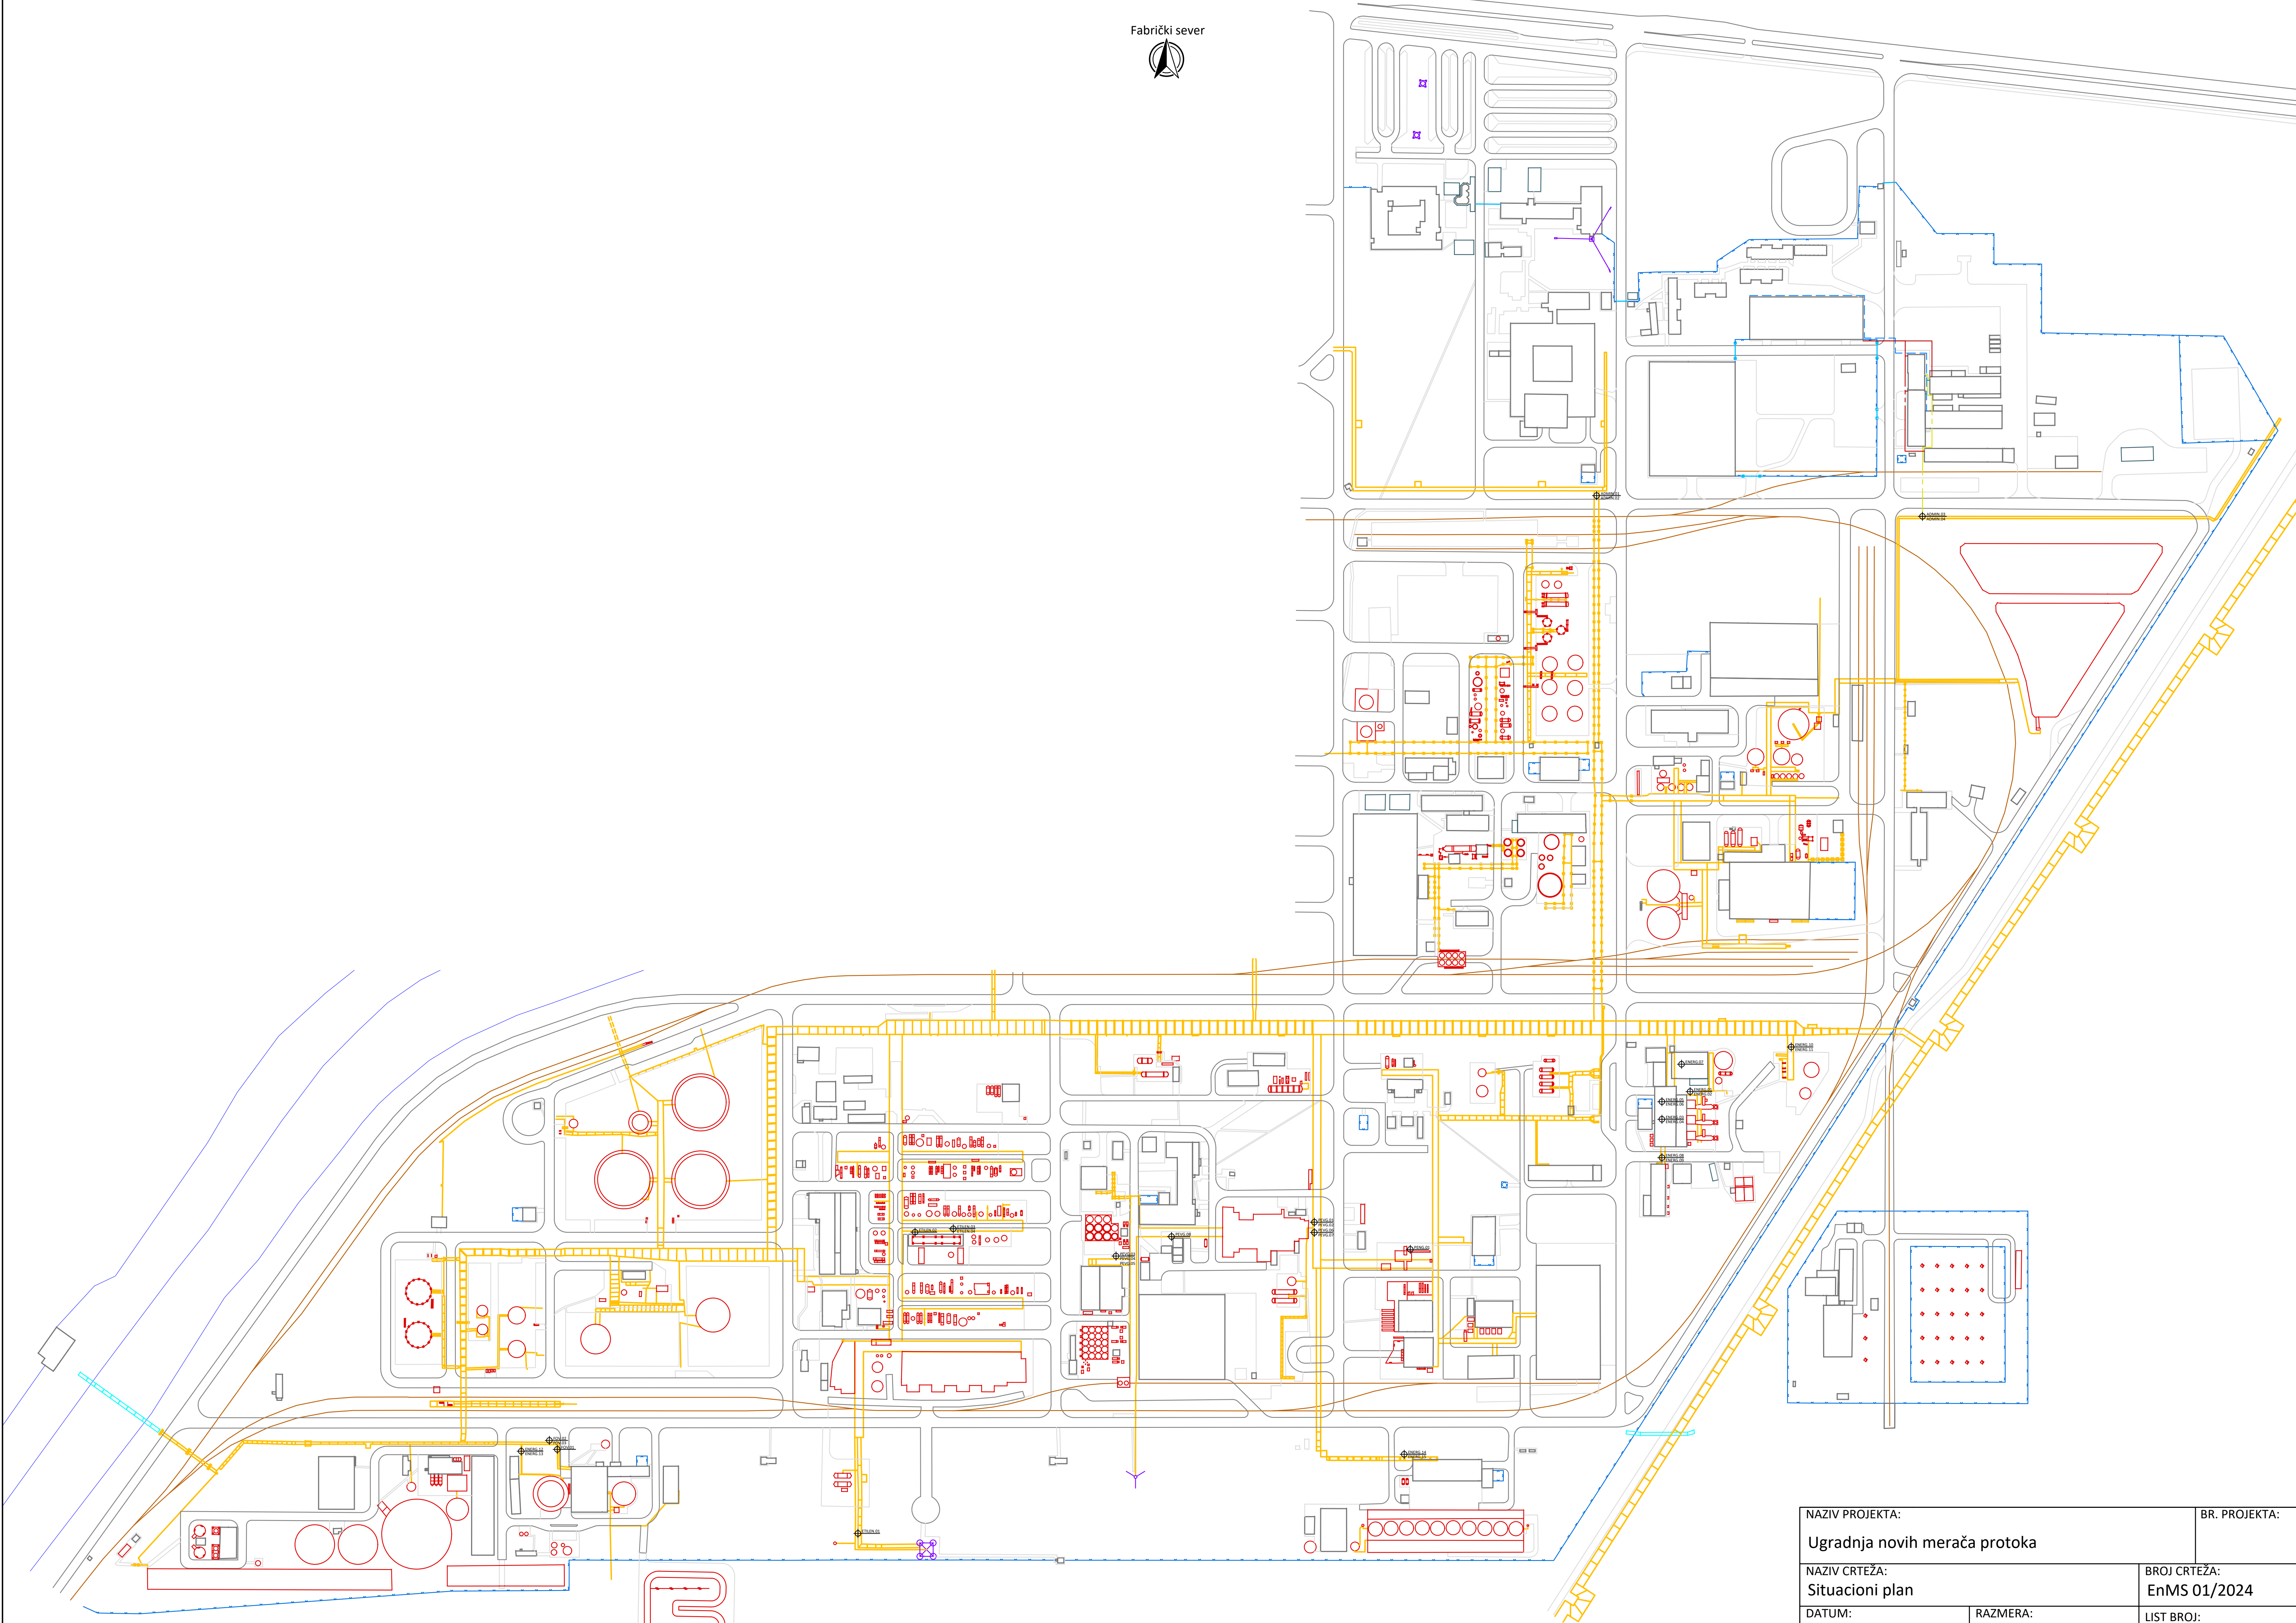

NAZIV PROJEKTA: Ugradnja novih merača protoka		BR. PROJEKTA:	
NAZIV CRTEŽA: Situacioni plan		BROJ CRTEŽA: EnMS 01/2024	
DATUM: 25.03.2024	RAZMERA: 1:200	LIST BROJ:	1
		OD:	1